


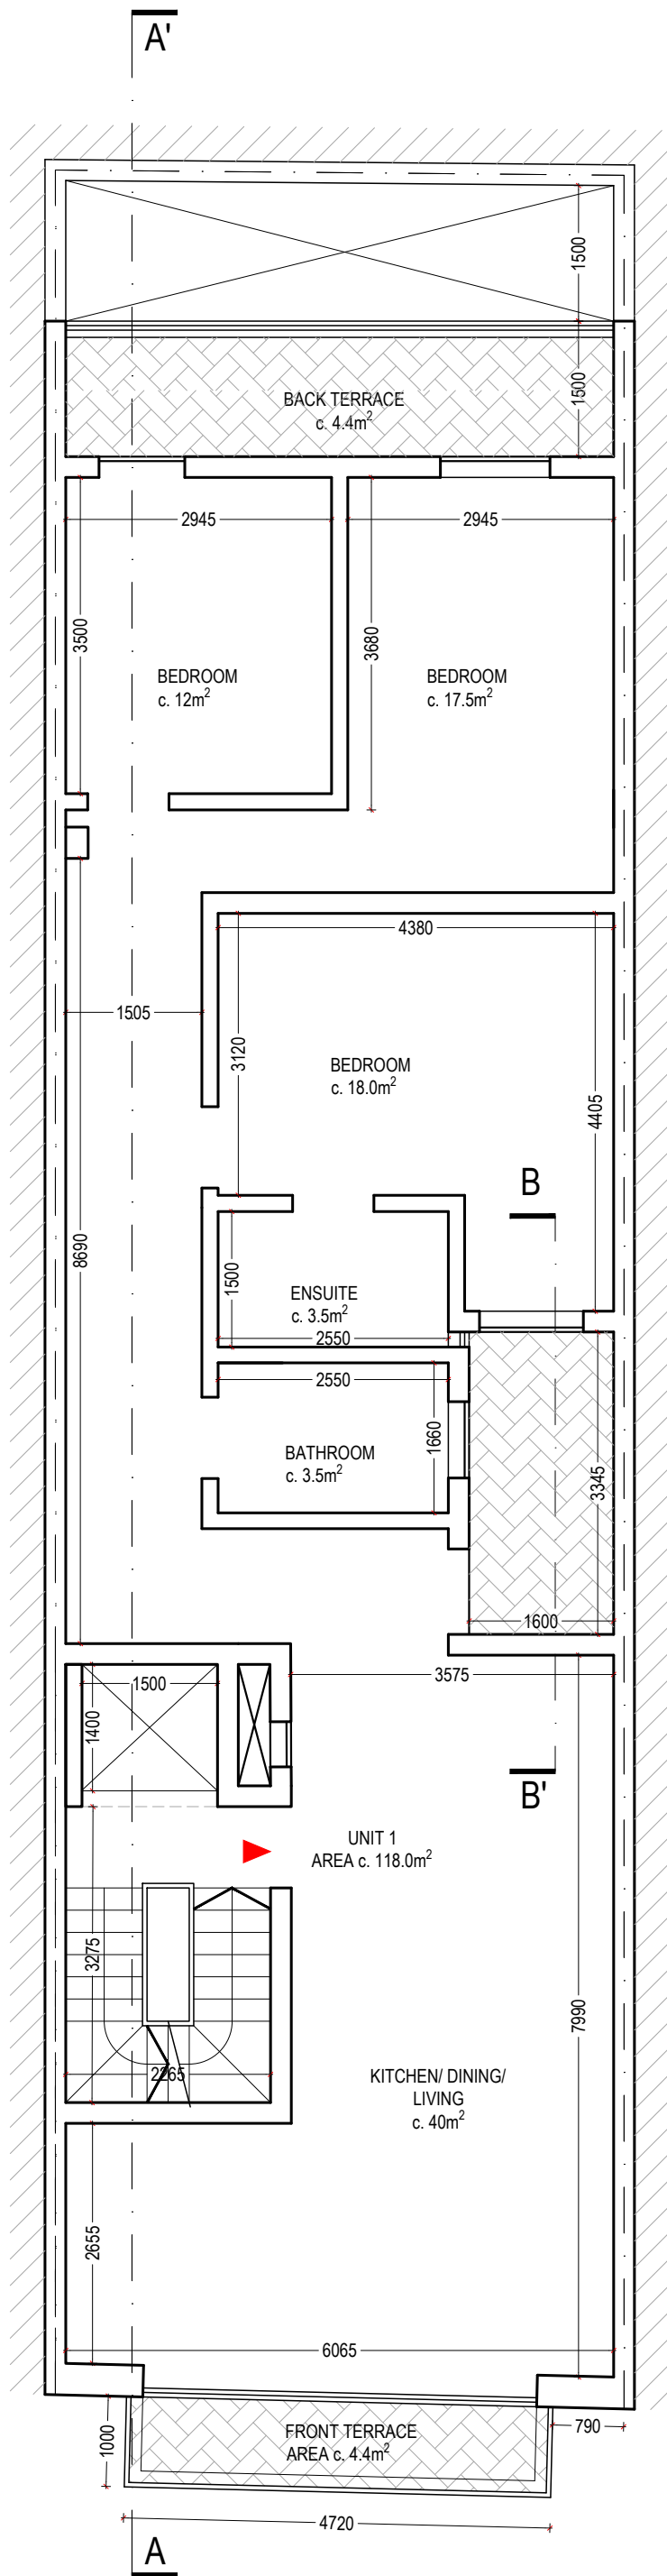

Approved First Floor Plan
Scale 1:100