


MATERIALS TO BE USED

- EXTERNAL WALLS TO BE IN MASONRY BLOCK WORK, NATURAL STONE FINISH (FUQ IL-FIL)
- TIMBER MAIN ENTRANCE DOOR
- TIMBER GARAGE DOOR
- TIMBER CLOSED BALCONY
- WROUGHT IRON RAILING, PAINTED NEUTRAL IN COLOUR-

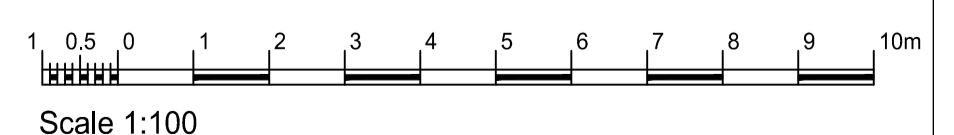

Proj No: A-01	FALZON & CUTAJAR ARCHITECTS & CIVIL ENGINEERS 45, VALLEY ROAD, BIRKIRKARA, MALTA.	TEL: 21490266	REV No 02	DATE 05/05/2021
JOB TITLE: WORKS AT SLIEMA		FAX: 21490267	FILE No: 2154	CLIENT MR M FENECH
			SCALE: 1:100	DRAWN BY: J.B.
				APPROVED BY: I.C.