




- To Demolish
- To Construct
- Approved but not Constructed
- To Sanction

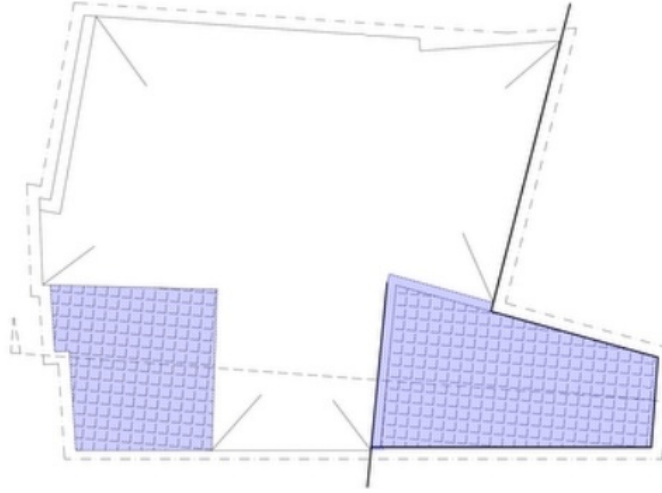


Proposed Level Under Ground
scale 1:100

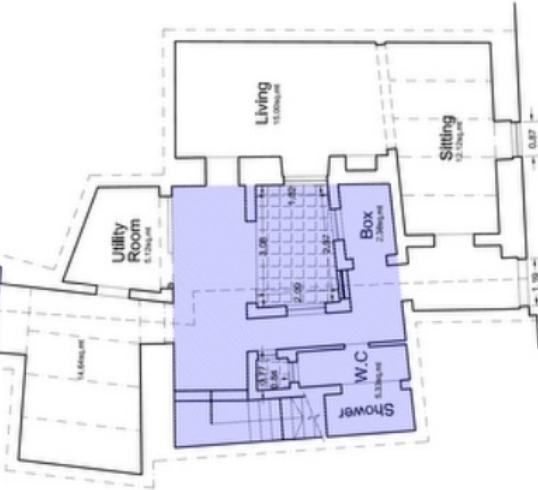

Proposed Ground Floor Level
scale 1:100

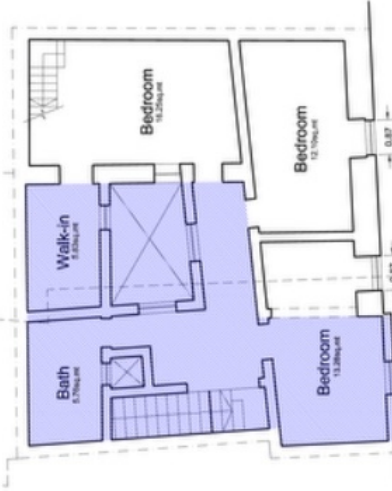

Existing First Floor Level
scale 1:100 (To Regulations)

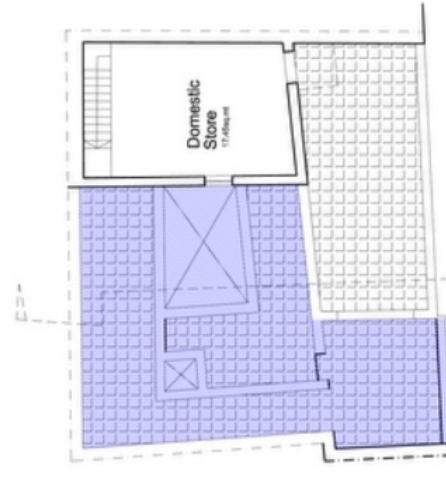

Existing Roof Level
scale 1:100 (To Regulations)

DRAWING NO.	DATE	CHECKED
DA1Q-003	06.11.2016	J.B.
DRAWING NAME	SCALE	DRAWN
Proposed Plans	1:100	B.F